


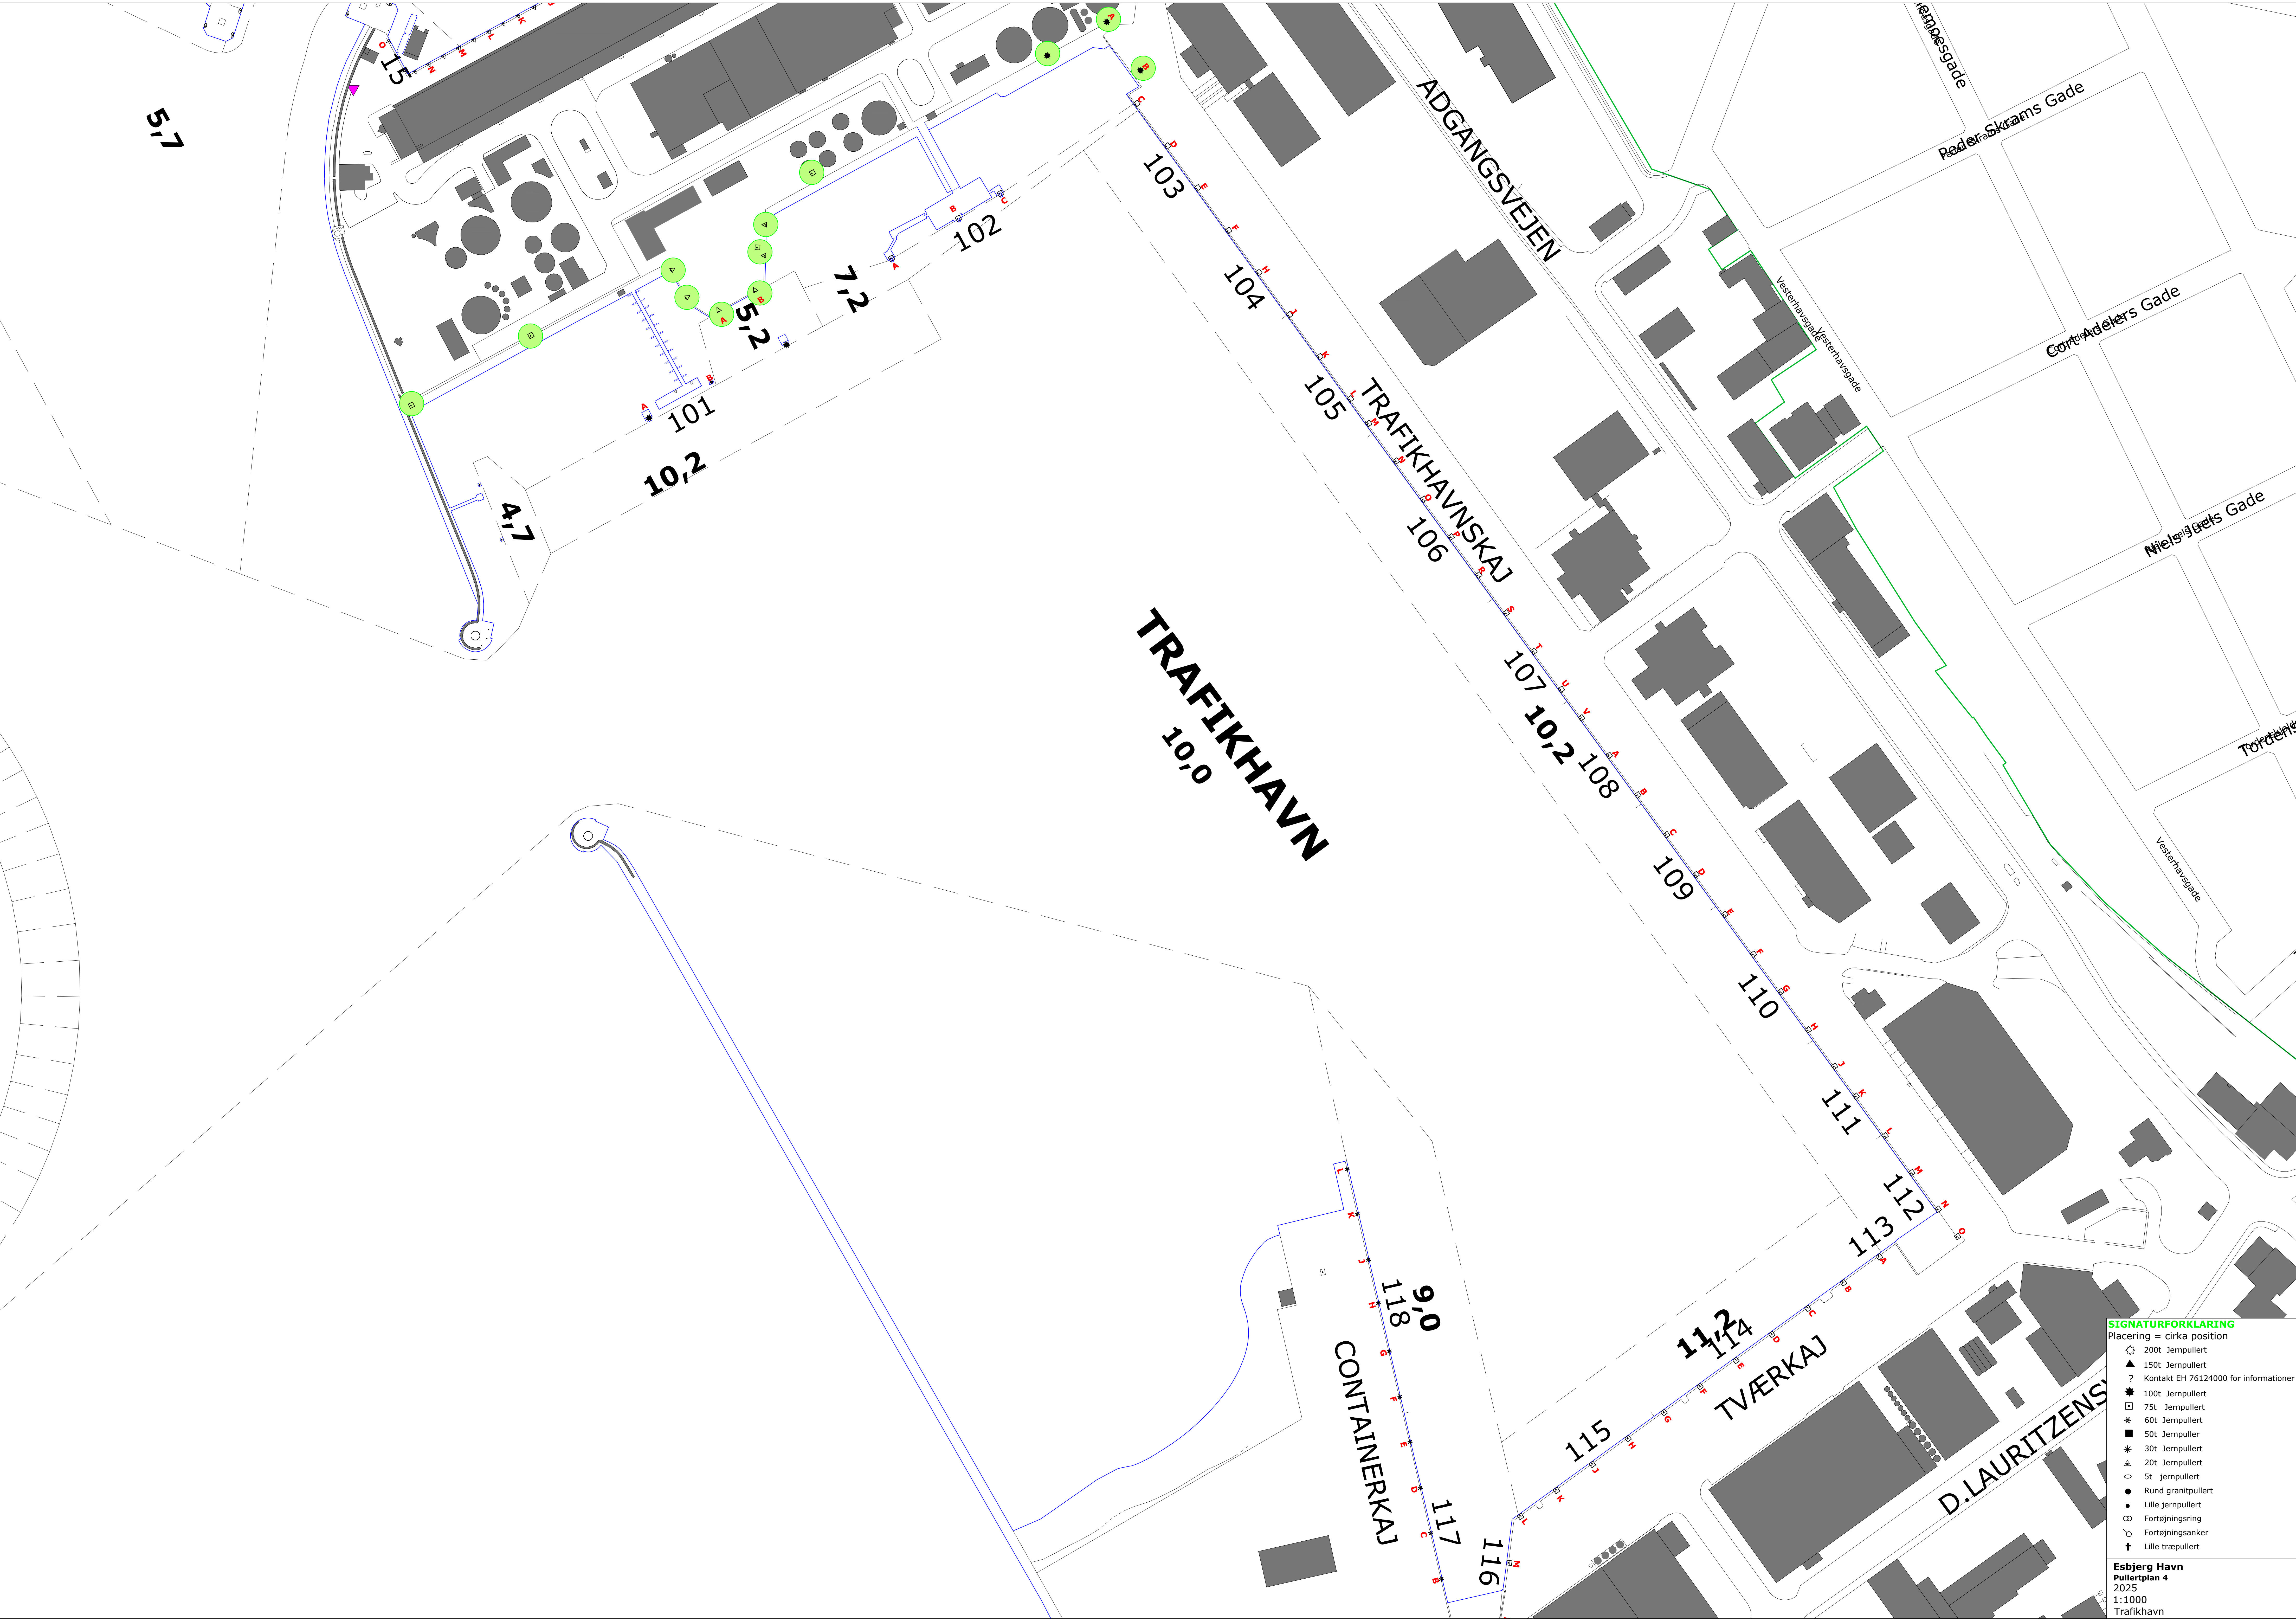

SIGNATURFORKLARING

Placering = cirka position

- 200t Jernpullert
- 150t Jernpullert
- Kontakt EH 76124000 for informationer
- 100t Jernpullert
- 75t Jernpullert
- 60t Jernpullert
- 50t Jernpullert
- 30t Jernpullert
- 20t Jernpullert
- 5t jernpullert
- Rund granitpullert
- Lille jernpullert
- Fortøjningsring
- Fortøjningsanker
- Lille træpullert

Esbjerg Havn
Pullertplan 4
2025
1:1000
Trafikhavn